

ADDENDUM NO. 1  
PROJECT MANUAL  
WAUNAKEE UTILITIES  
WAUNAKEE, WISCONSIN  
WELL NO. 6 WELL FACILITY  
CONTRACT 4-2025

Bids will be received until November 18, 2025, at 1 P.M., local time.

This Addendum to the Project Manual is issued to modify, explain, or correct the original Project Manual and is hereby made part of the Contract Documents.

A. SPECIFICATIONS

1. DIVISION 23—HEATING, VENTILATING, AND AIR CONDITIONING

- a. Page 23 23 00-3, SECTION 23 23 00—REFRIGERANT PIPING, PART 2—PRODUCTS, 2.03.A.

ADD the following new paragraph after Paragraph 2.03.A:

“B. R-454B: Difluoromethane/tetrafluoropropene is an acceptable refrigerant alternative to R-32.”

- b. Page 23 81 26-3, SECTION 23 81 26—SPLIT-SYSTEM AIR CONDITIONERS, PART 2—PRODUCTS, 2.01.D.1.

ADD “or R-454B” after “R-32” in Paragraph 2.01.D.1.

2. DIVISION 33—UTILITIES

- a. Page 33 11 34-4, SECTION 33 11 34—DEEP WELL TURBINE PUMP, PART 2—PRODUCTS, 2.03.E.1.

CHANGE “10 inches nominal diameter” to “8-inch nominal diameter” in Paragraph 2.03.E.1.

B. DRAWINGS


1. SHEET NO. 13—LANDSCAPE PLAN

REPLACE Sheet No. 13 with the attached revised Sheet No. 13.

Dated at Madison, Wisconsin  
November 13, 2025



STRAND ASSOCIATES, INC.®  
910 West Wingra Drive  
Madison, WI 53715

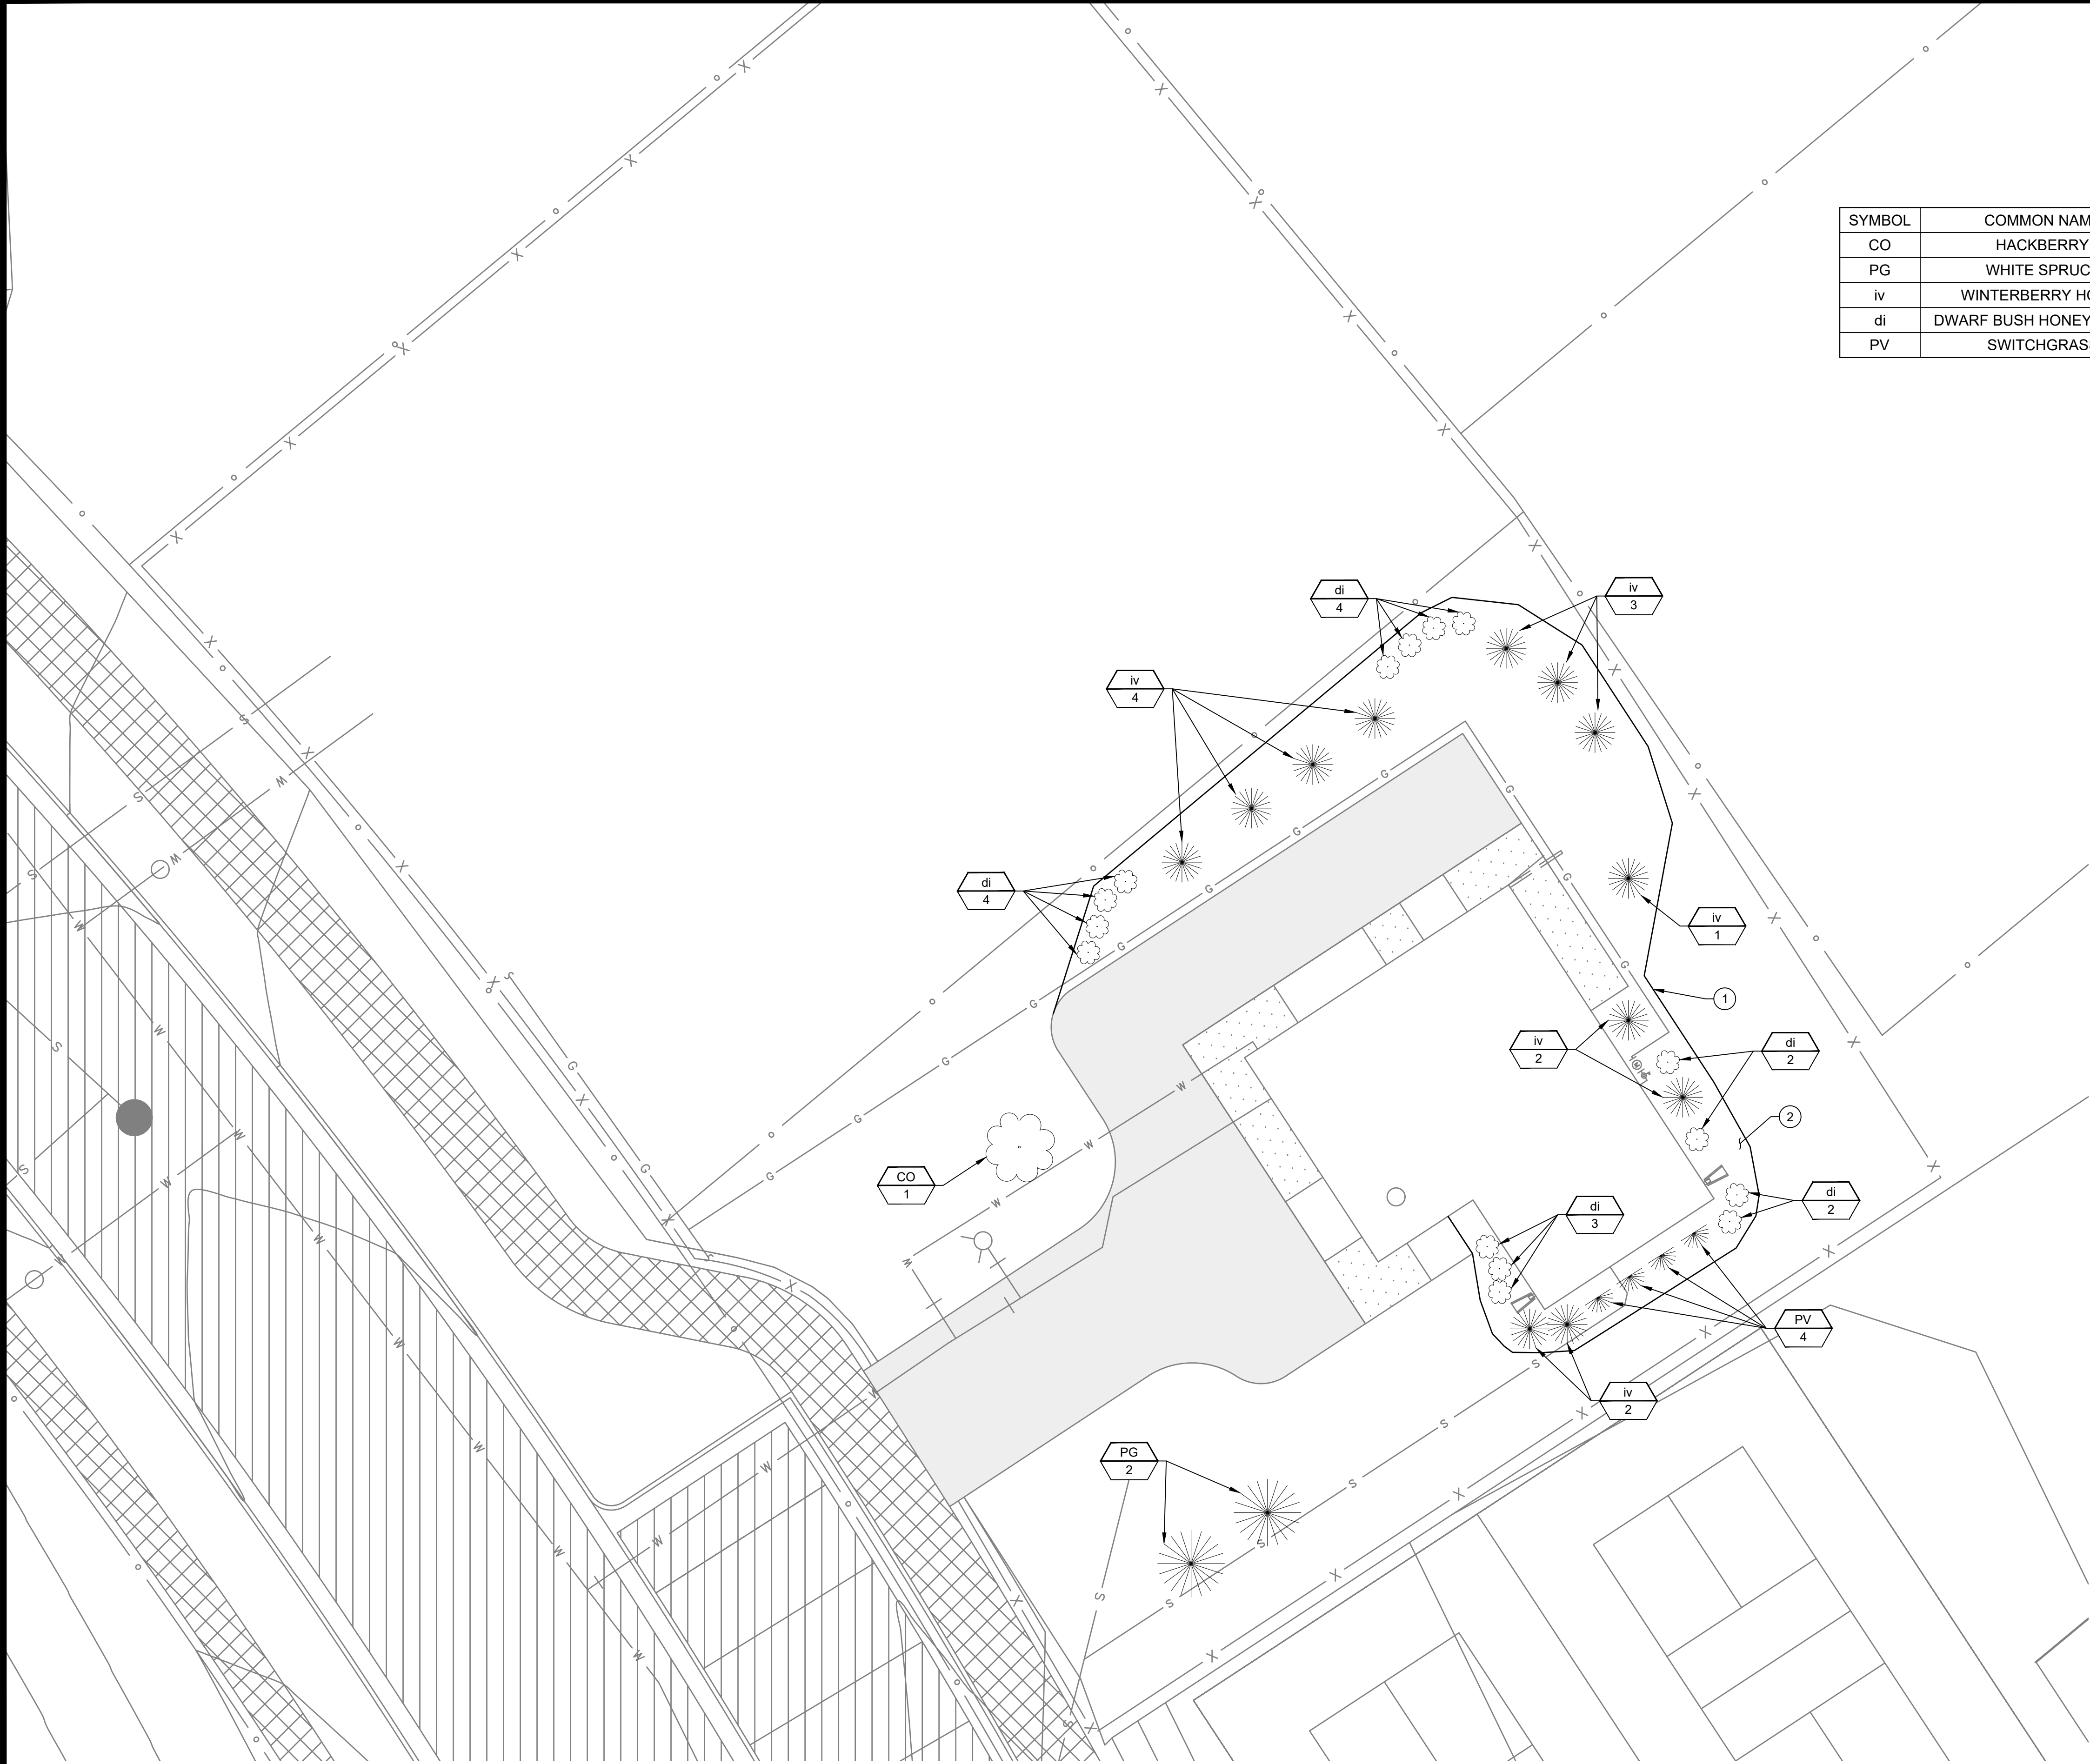

- KEY NOTES:
- 1 PLASTIC LANDSCAPE EDGING AS SPECIFIED.
  - 2 STONE MULCH AS SPECIFIED.

SYMBOL	COMMON NAME	SCIENTIFIC NAME	QANTITY	SIZE (MIN.)
CO	HACKBERRY	CELTIS OCCIDENTALIS	1	2" CAL.
PG	WHITE SPRUCE	PICEA GLAUCA	2	6' TO 7'
iv	WINTERBERRY HOLLY	ILEX VERTICILLATA	12	5 GAL. CONTAINER
di	DWARF BUSH HONEYSUCKLE	DIERVILLA IONICERA	15	#2 CONTAINER
PV	SWITCHGRASS	PANICUM VIRGATUM	4	#1 CONTAINER

LEGEND:

- PROPOSED CONCRETE SIDEWALK
- PROPOSED ASPHALT PAVEMENT
- STONE TRACKING PAD
- EXISTING ASPHALT PAVEMENT
- EXISTING CONCRETE SIDEWALK/PATH



Toll Free (800) 242-8511  
Milwaukee Area (414) 259-1181  
Hearing Impaired TDD (800) 542-2289  
www.DiggersHotline.com

LANDSCAPE PLAN

WELL NO. 6 WELL FACILITY  
WAUNAKEE UTILITIES  
WAUNAKEE, WISCONSIN

JOB NO.  
1602.175

PROJECT MGR.  
MIKE FORSLUND



SHEET  
13  
C1.3